



Finial Alternates

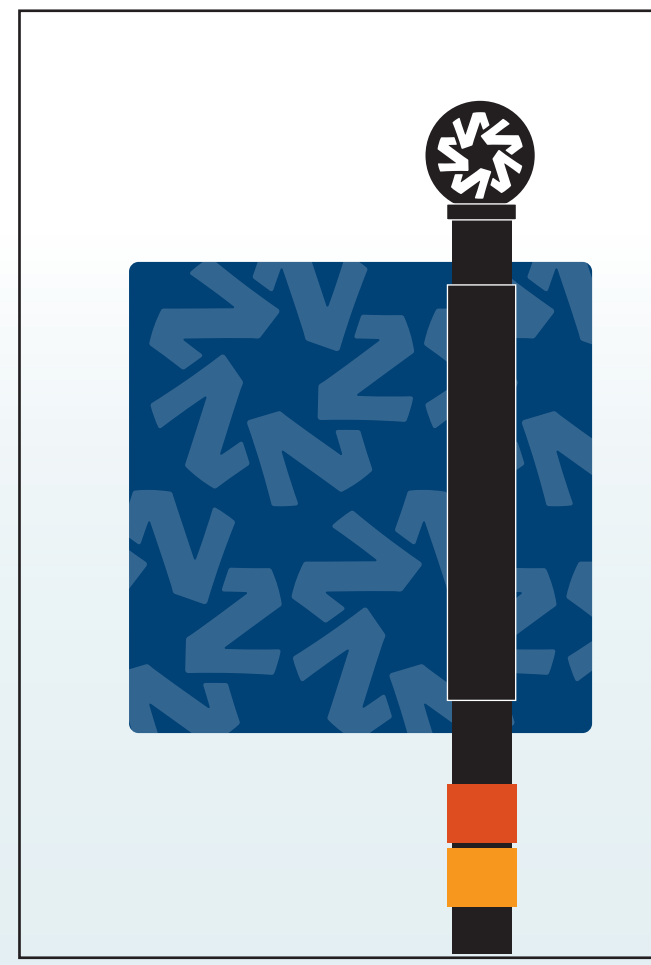

Back View - Logo Patterns

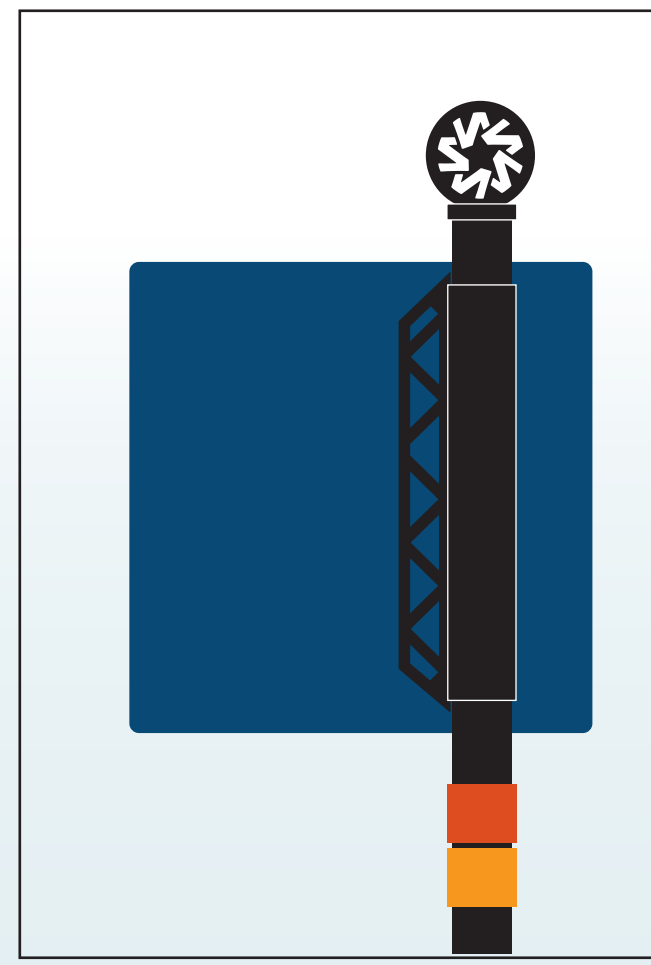

Back View - Bridge Graphic



City of Madison



13'-6"


12'-0"

10'-6"


9'-0"

7'-6"


6'-0"

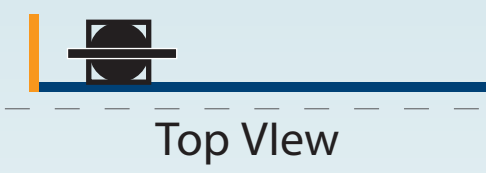


Top View

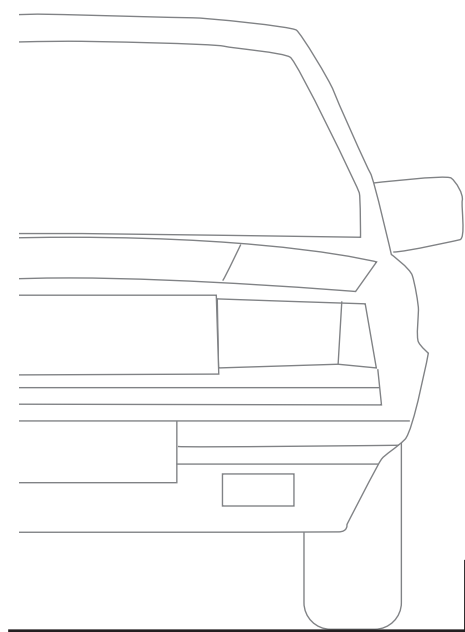


SCALE: 3/4" = 1'-0"

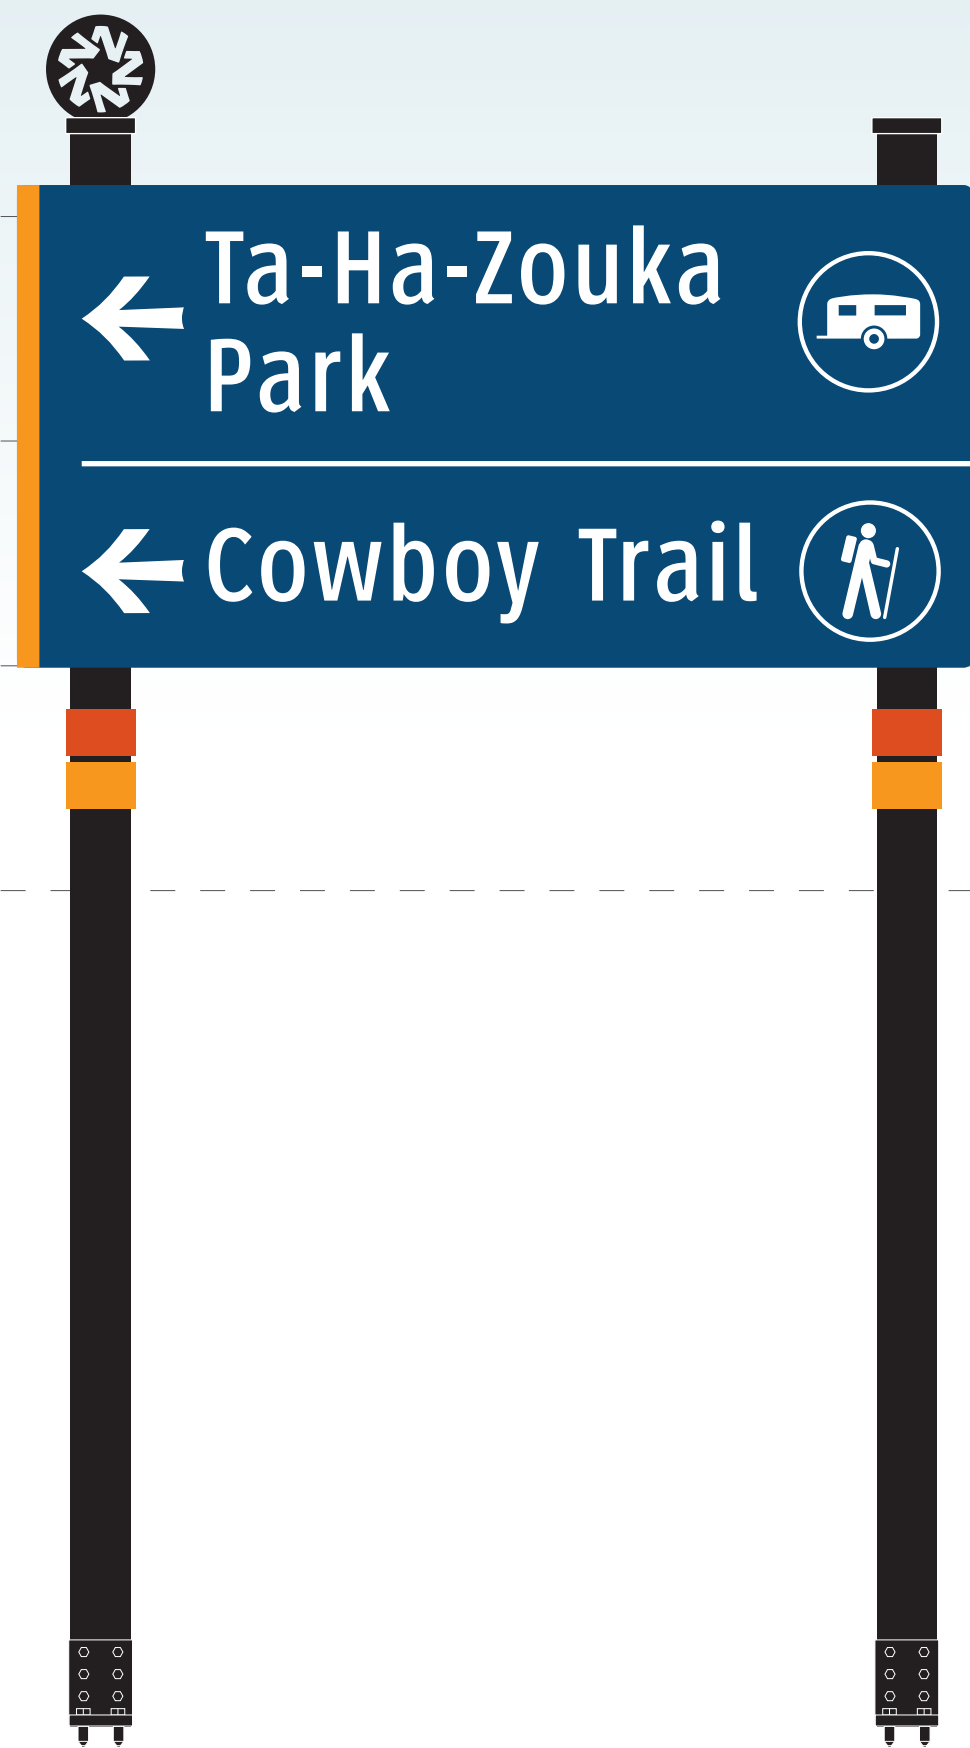

Vehicular Directional (Over 25mph)

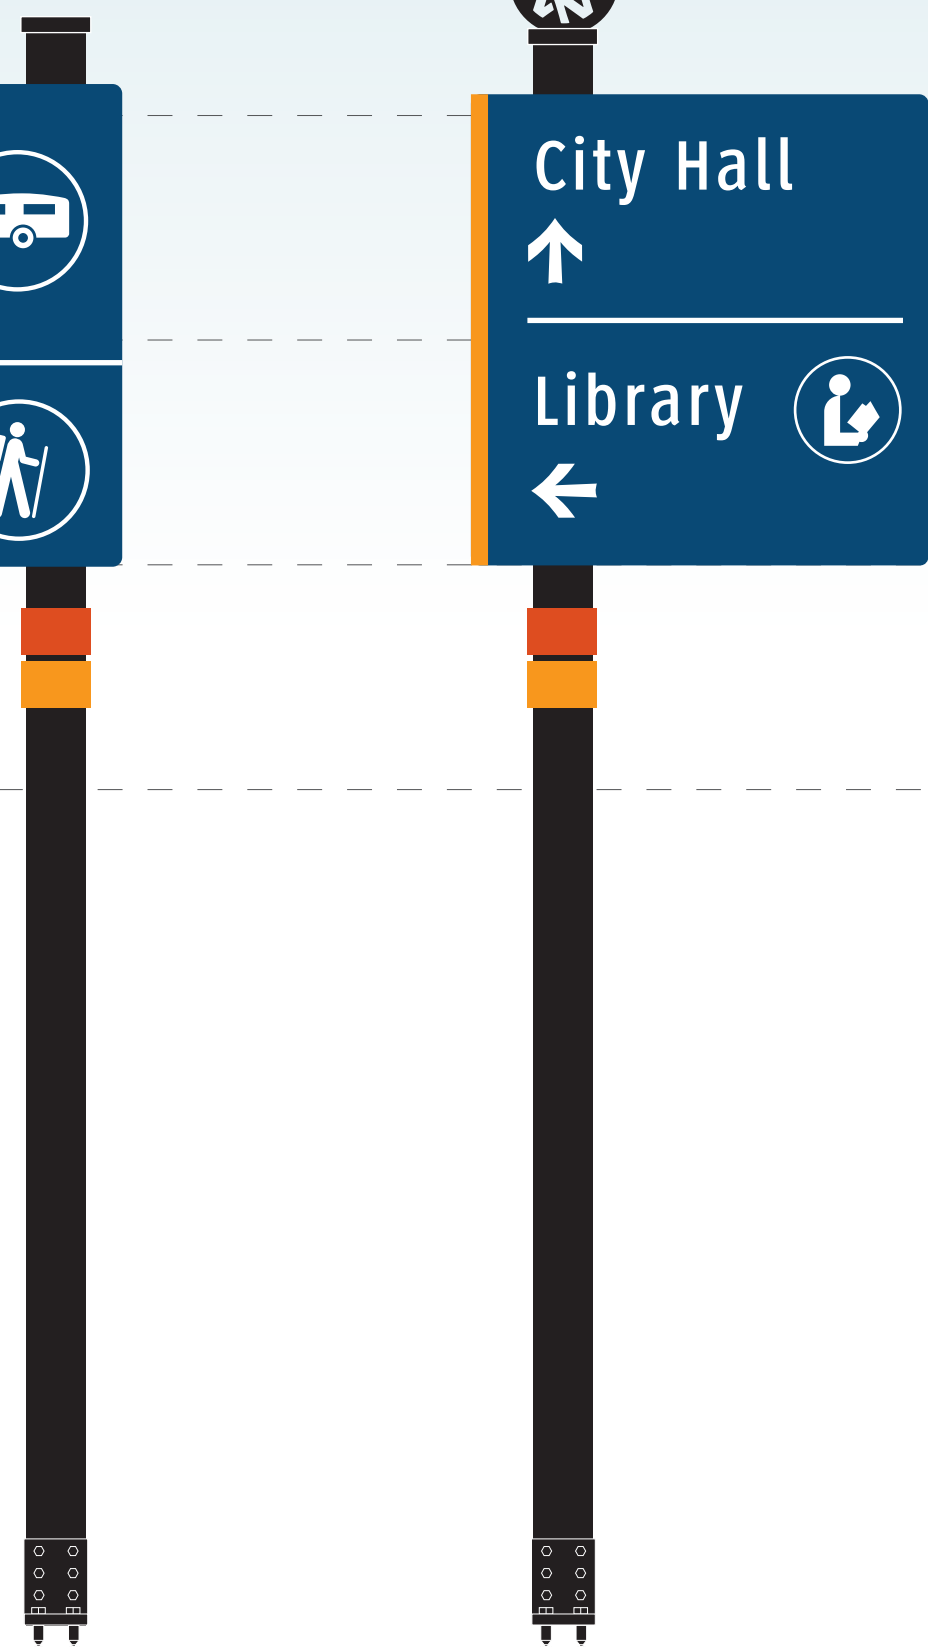


Vehicular Directional (Under 25mph)

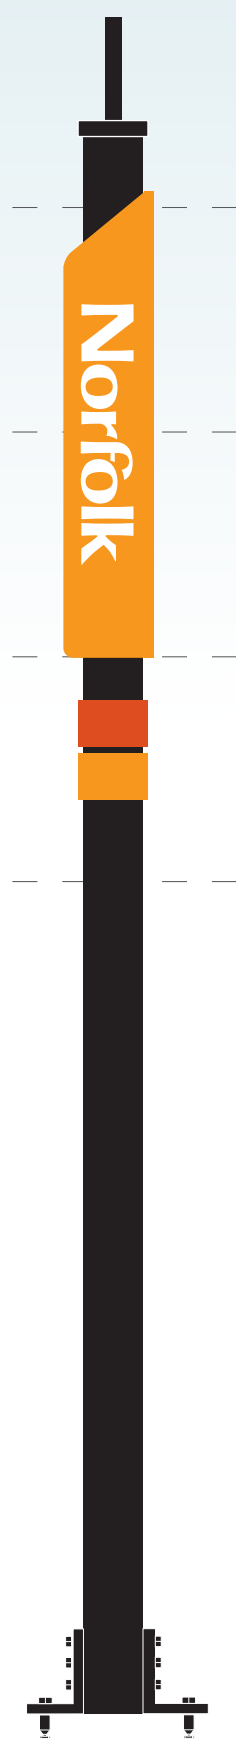

Side View





Parking Trailblazer

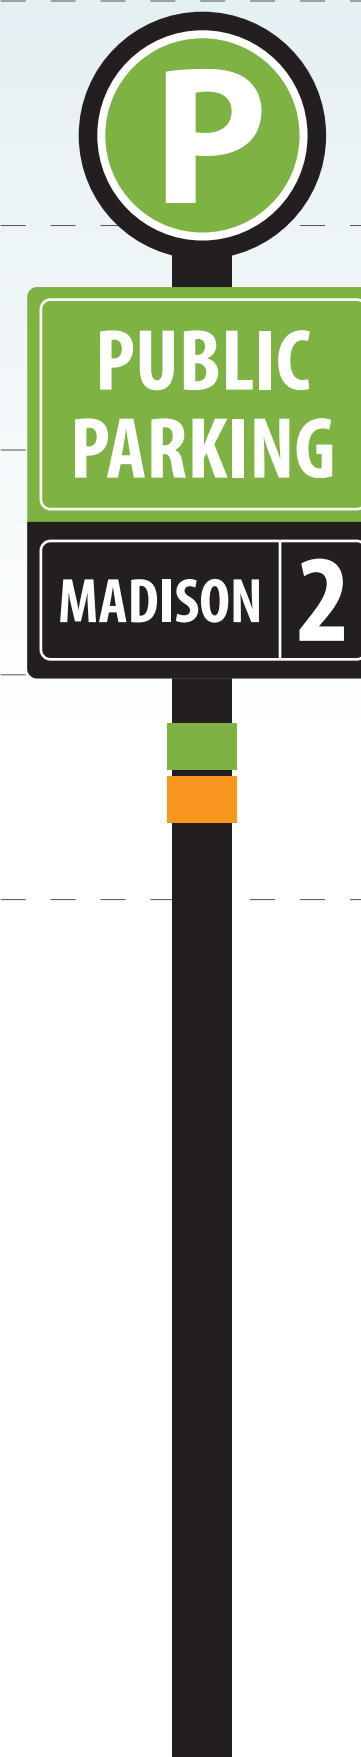


Parking Lot ID



Pedestrian Kiosk Small

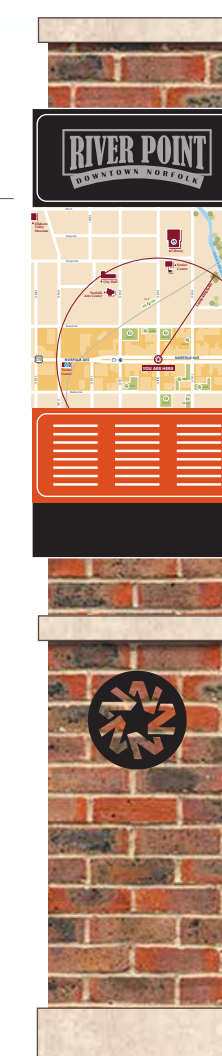
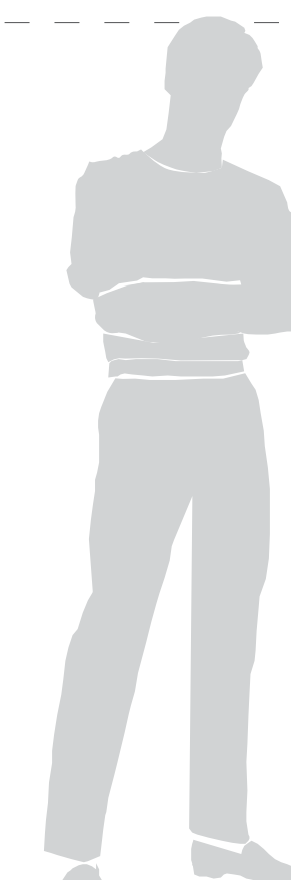


Pedestrian Kiosk Large

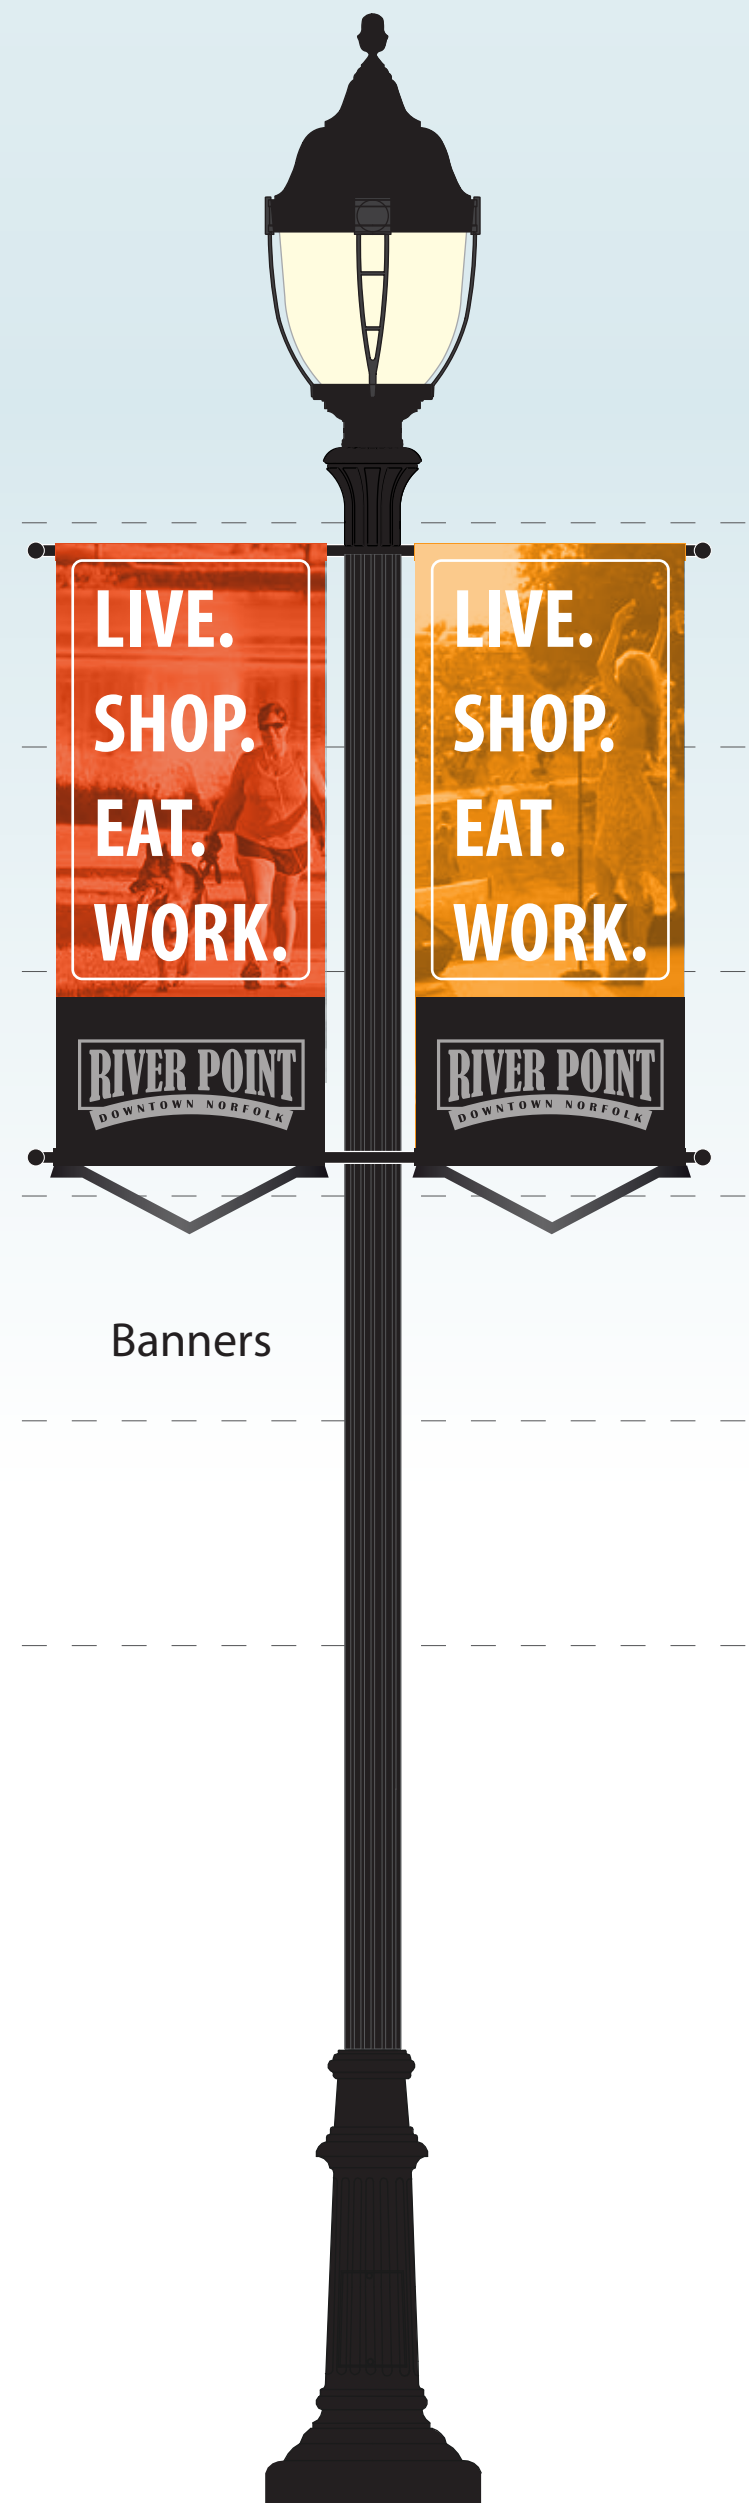


Banners


Pedestrian Map

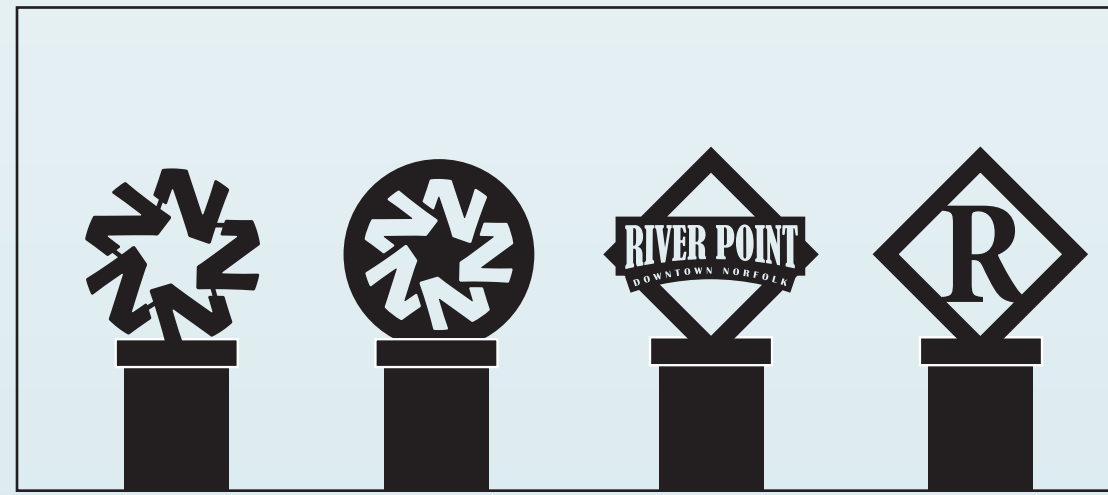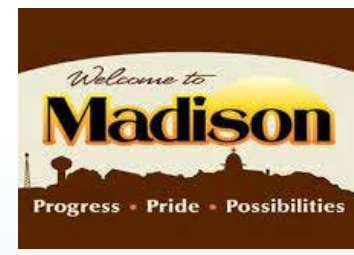

Finial Alternates

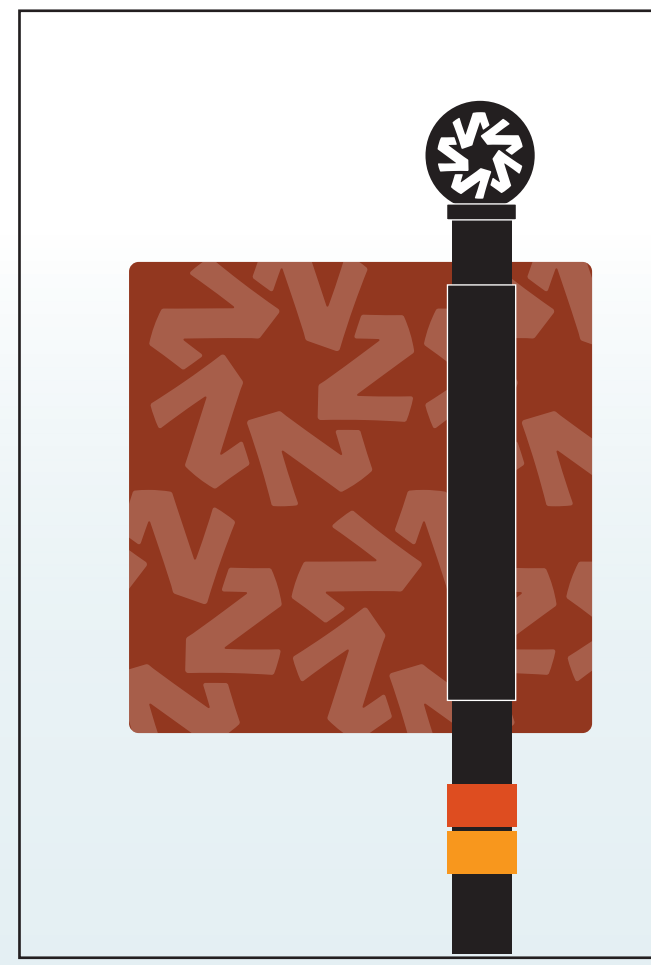

Back View - Logo Patterns

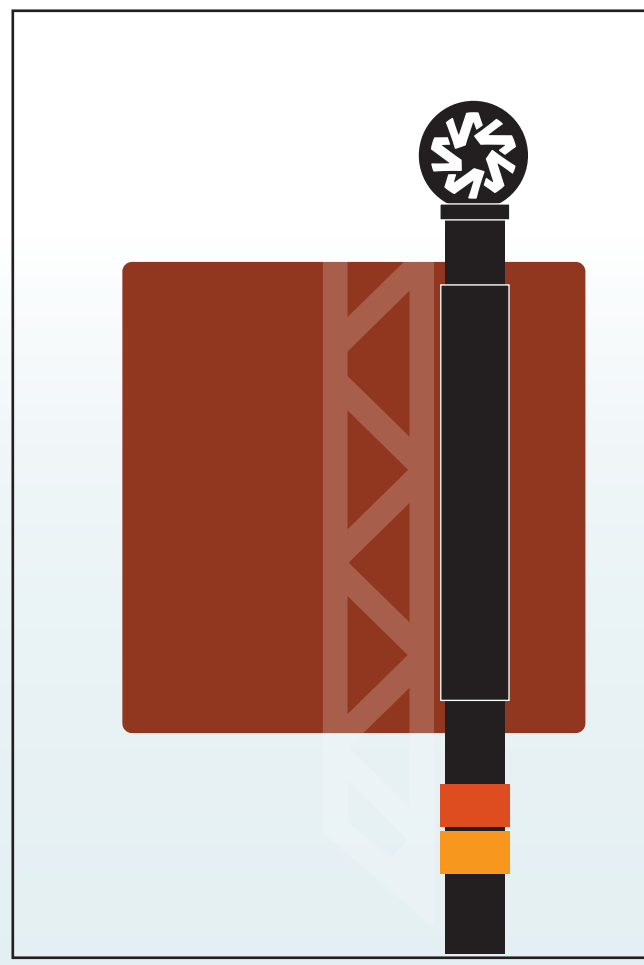

Back View - Bridge Graphic



City of Madison



13'-6"


12'-0"

10'-6"


9'-0"

7'-6"

6'-0"

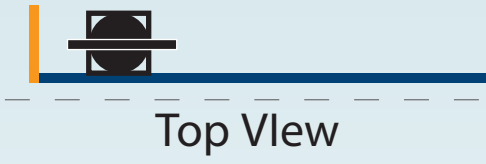


Top View

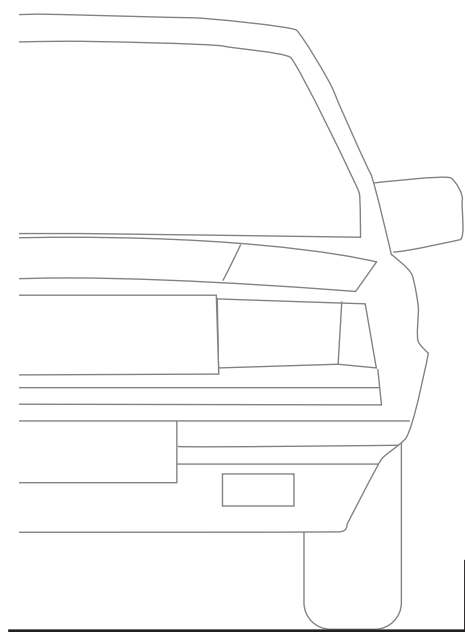


SCALE: 3/4" = 1'-0"



Vehicular Directional (Over 25mph)

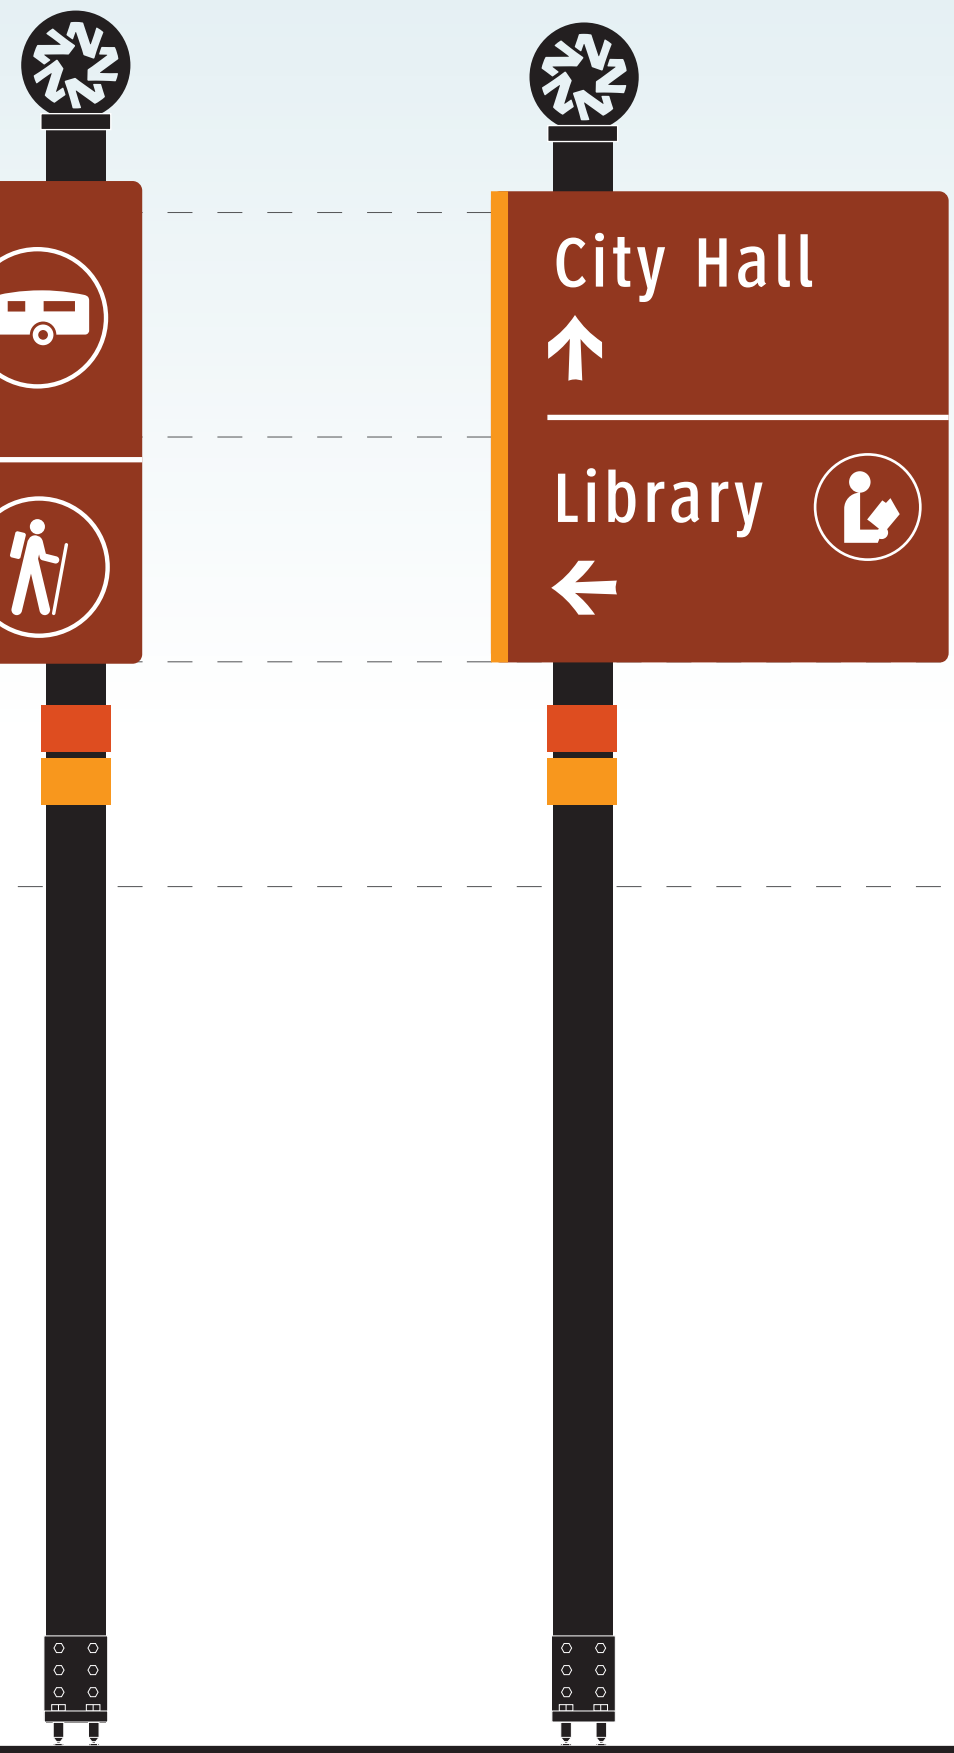


Vehicular Directional (Under 25mph)

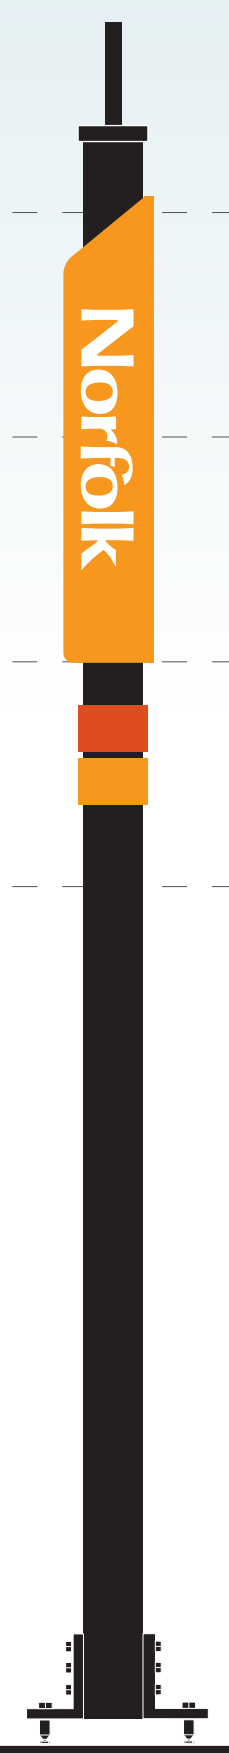


Side View





Parking Trailblazer

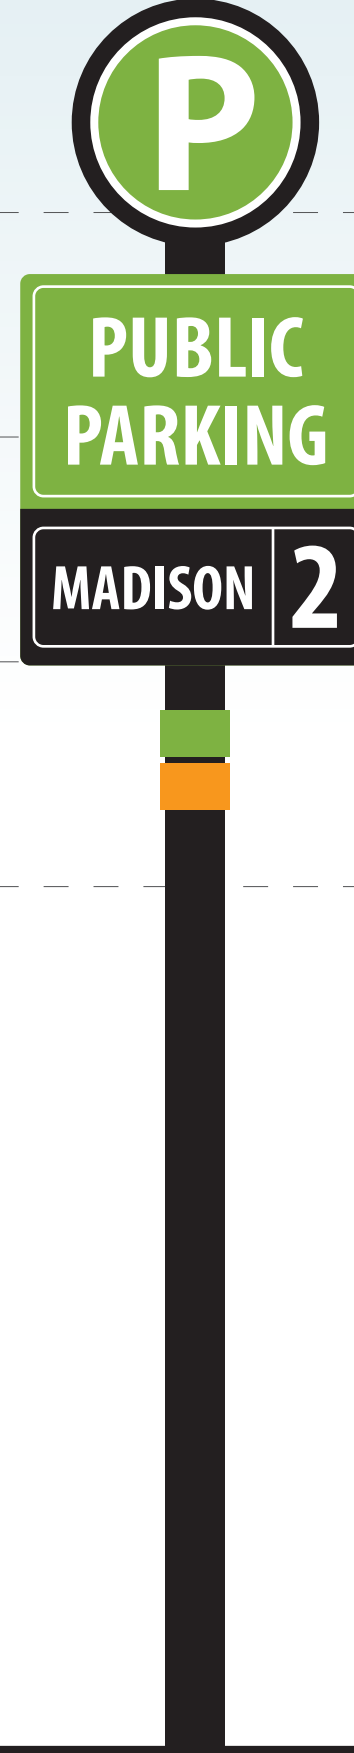

Parking Lot ID

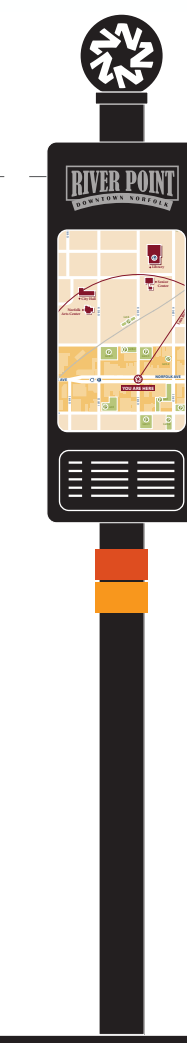

Pedestrian Kiosk Small

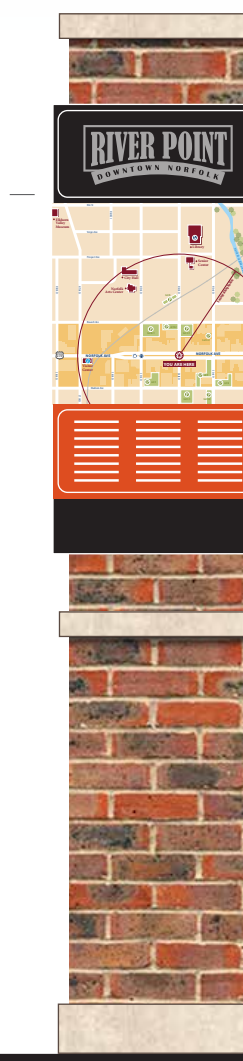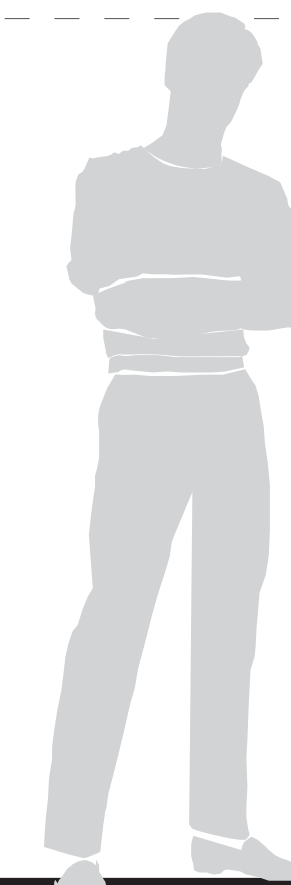

Pedestrian Kiosk Large



Pedestrian Map

Banners