


SEC. 24

SEC. 19

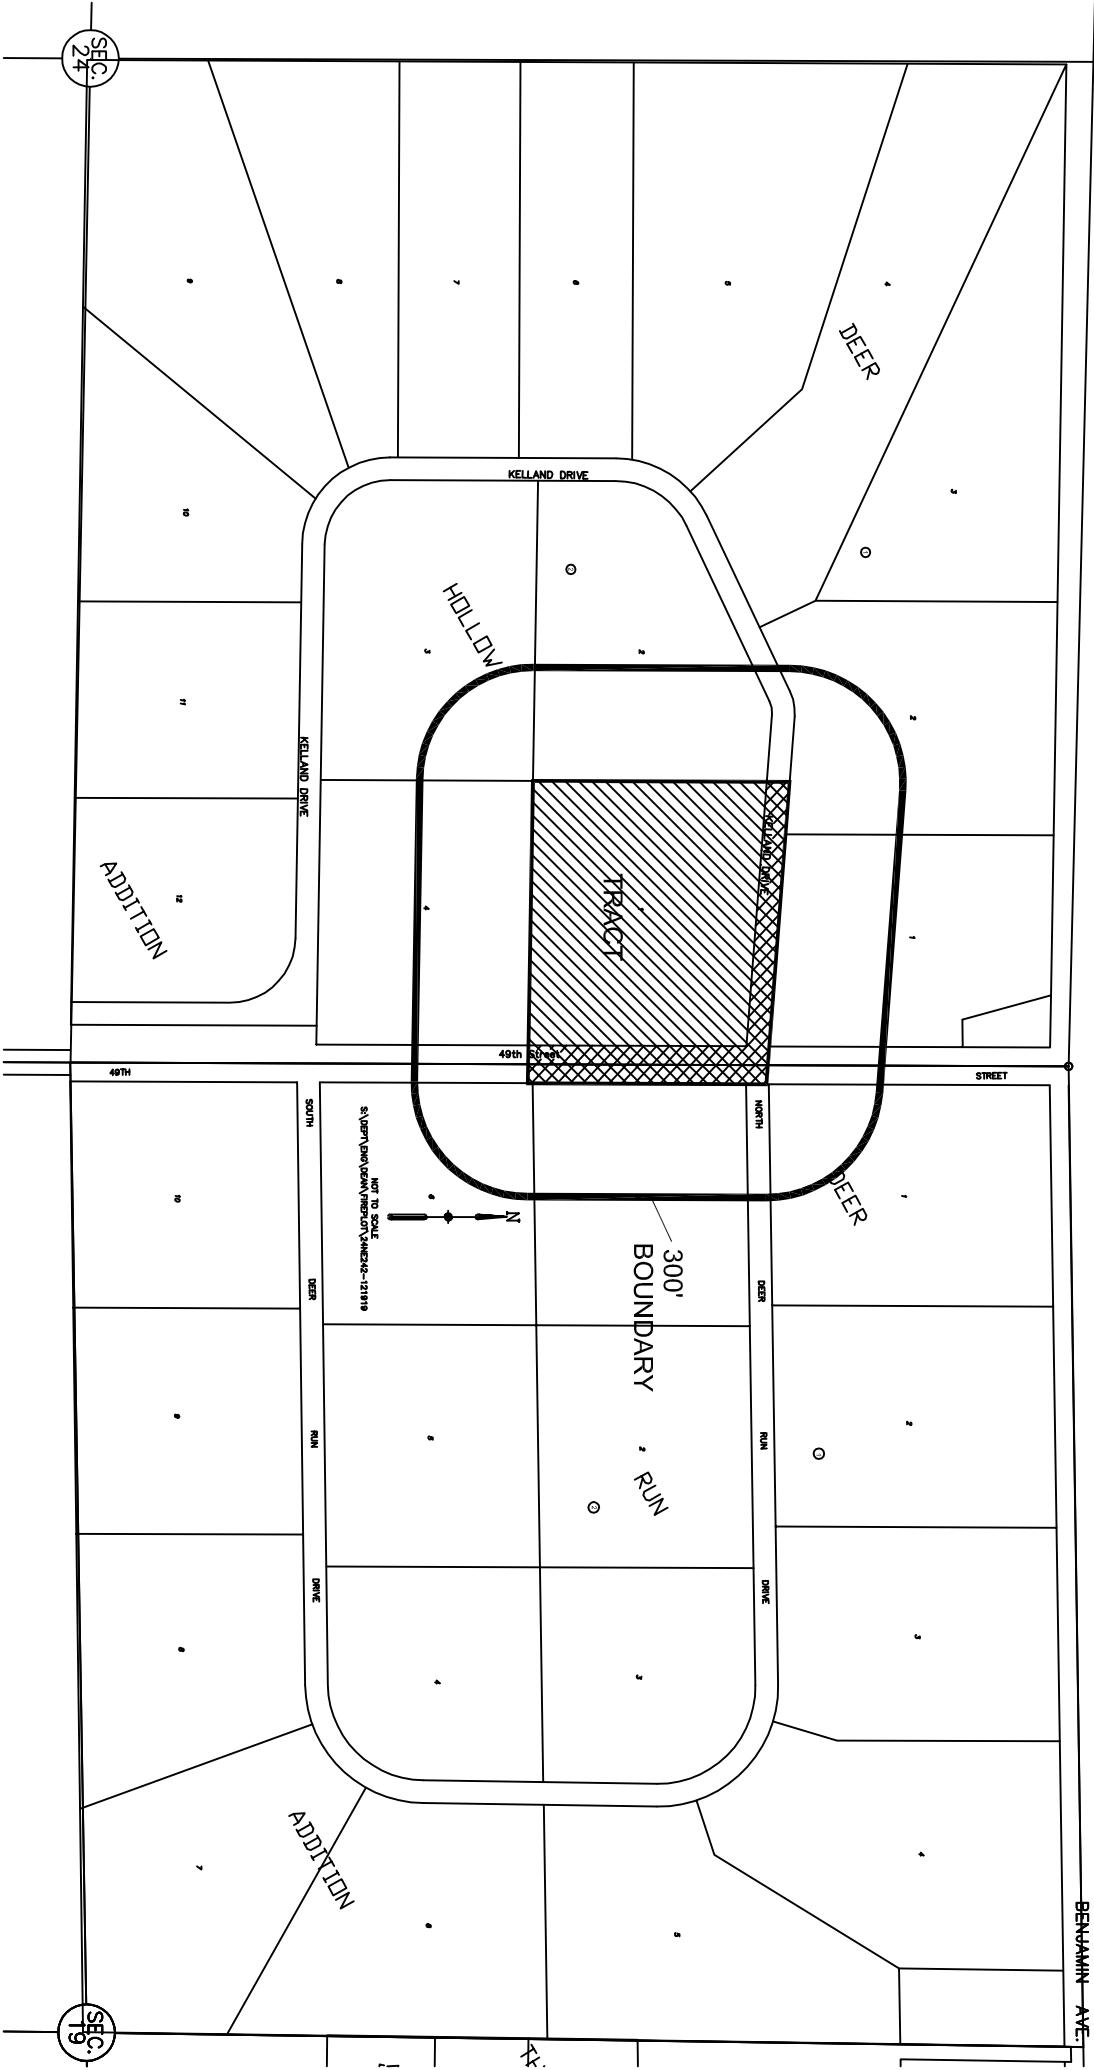

DEER

KELLAND DRIVE

HOLLOW

KELLAND DRIVE

ADDITON

49th

STREET

N

NOT TO SCALE  
S:\DEPT\DRW\DRW\PROJECT\AMR24-121819

300'  
BOUNDARY

DEER  
RUN

DEER

ADDITON

BENJAMIN AVE.