


Exhibit "2" **Phase III Site Plan and Future Land Use**

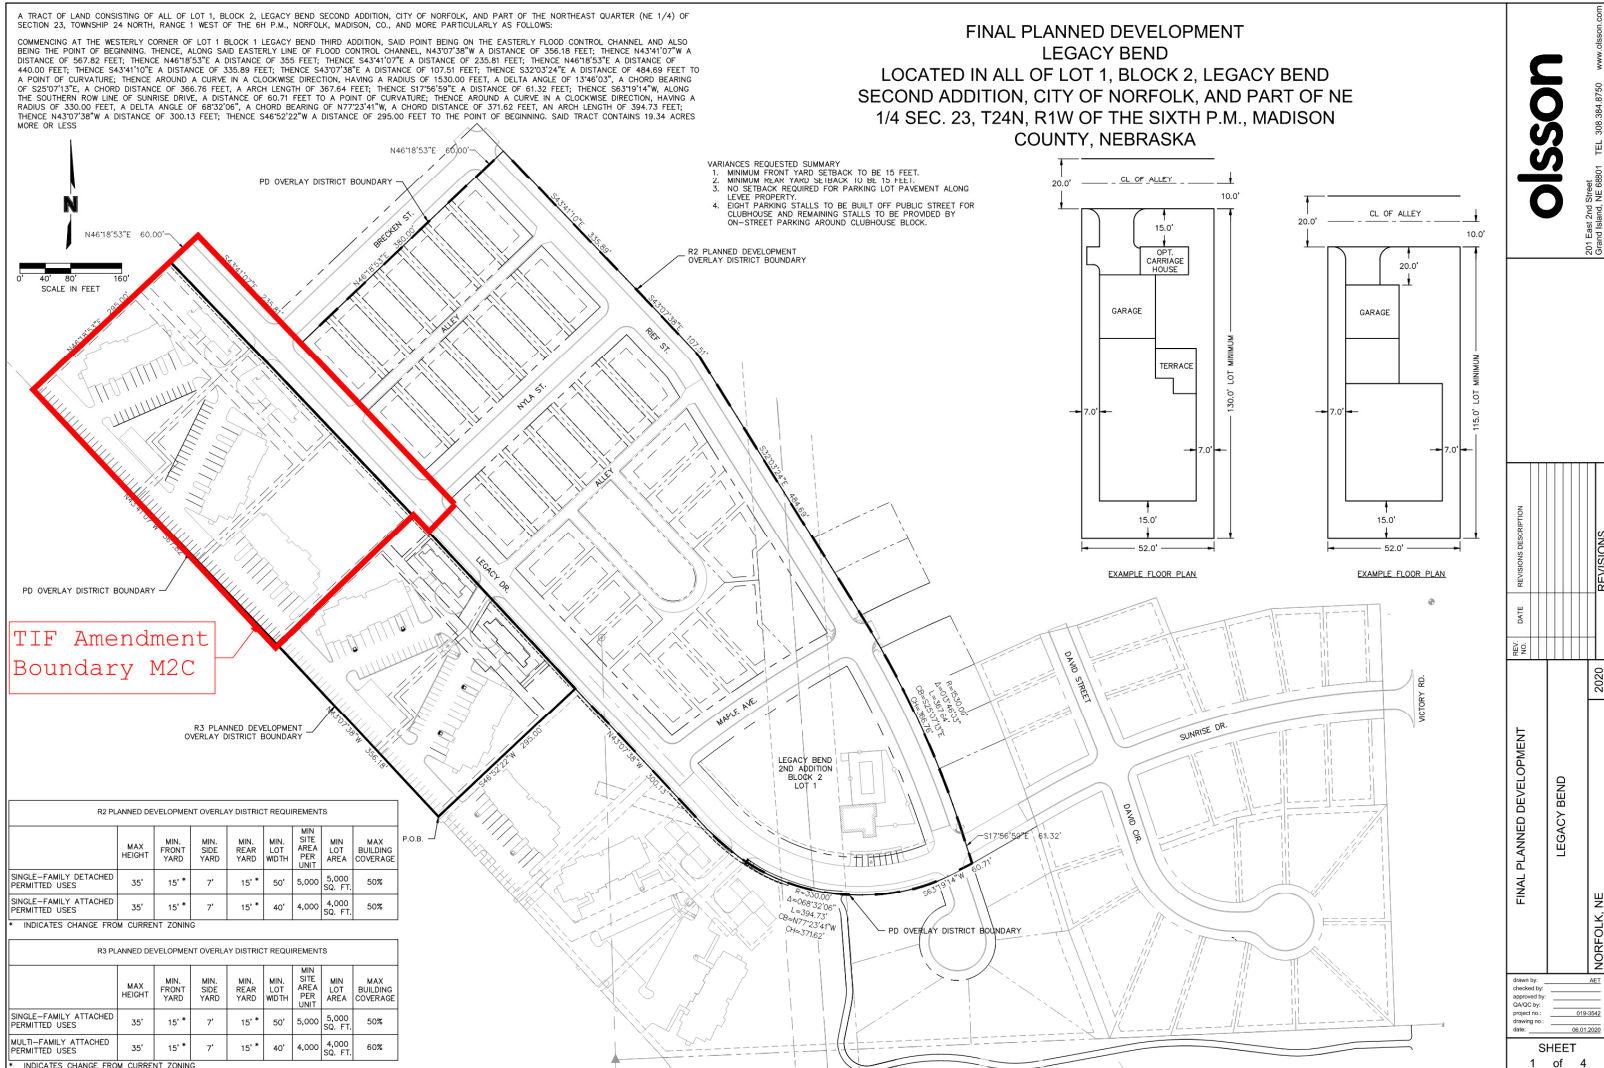

* The above site plan is preliminary in nature and subject to change.